

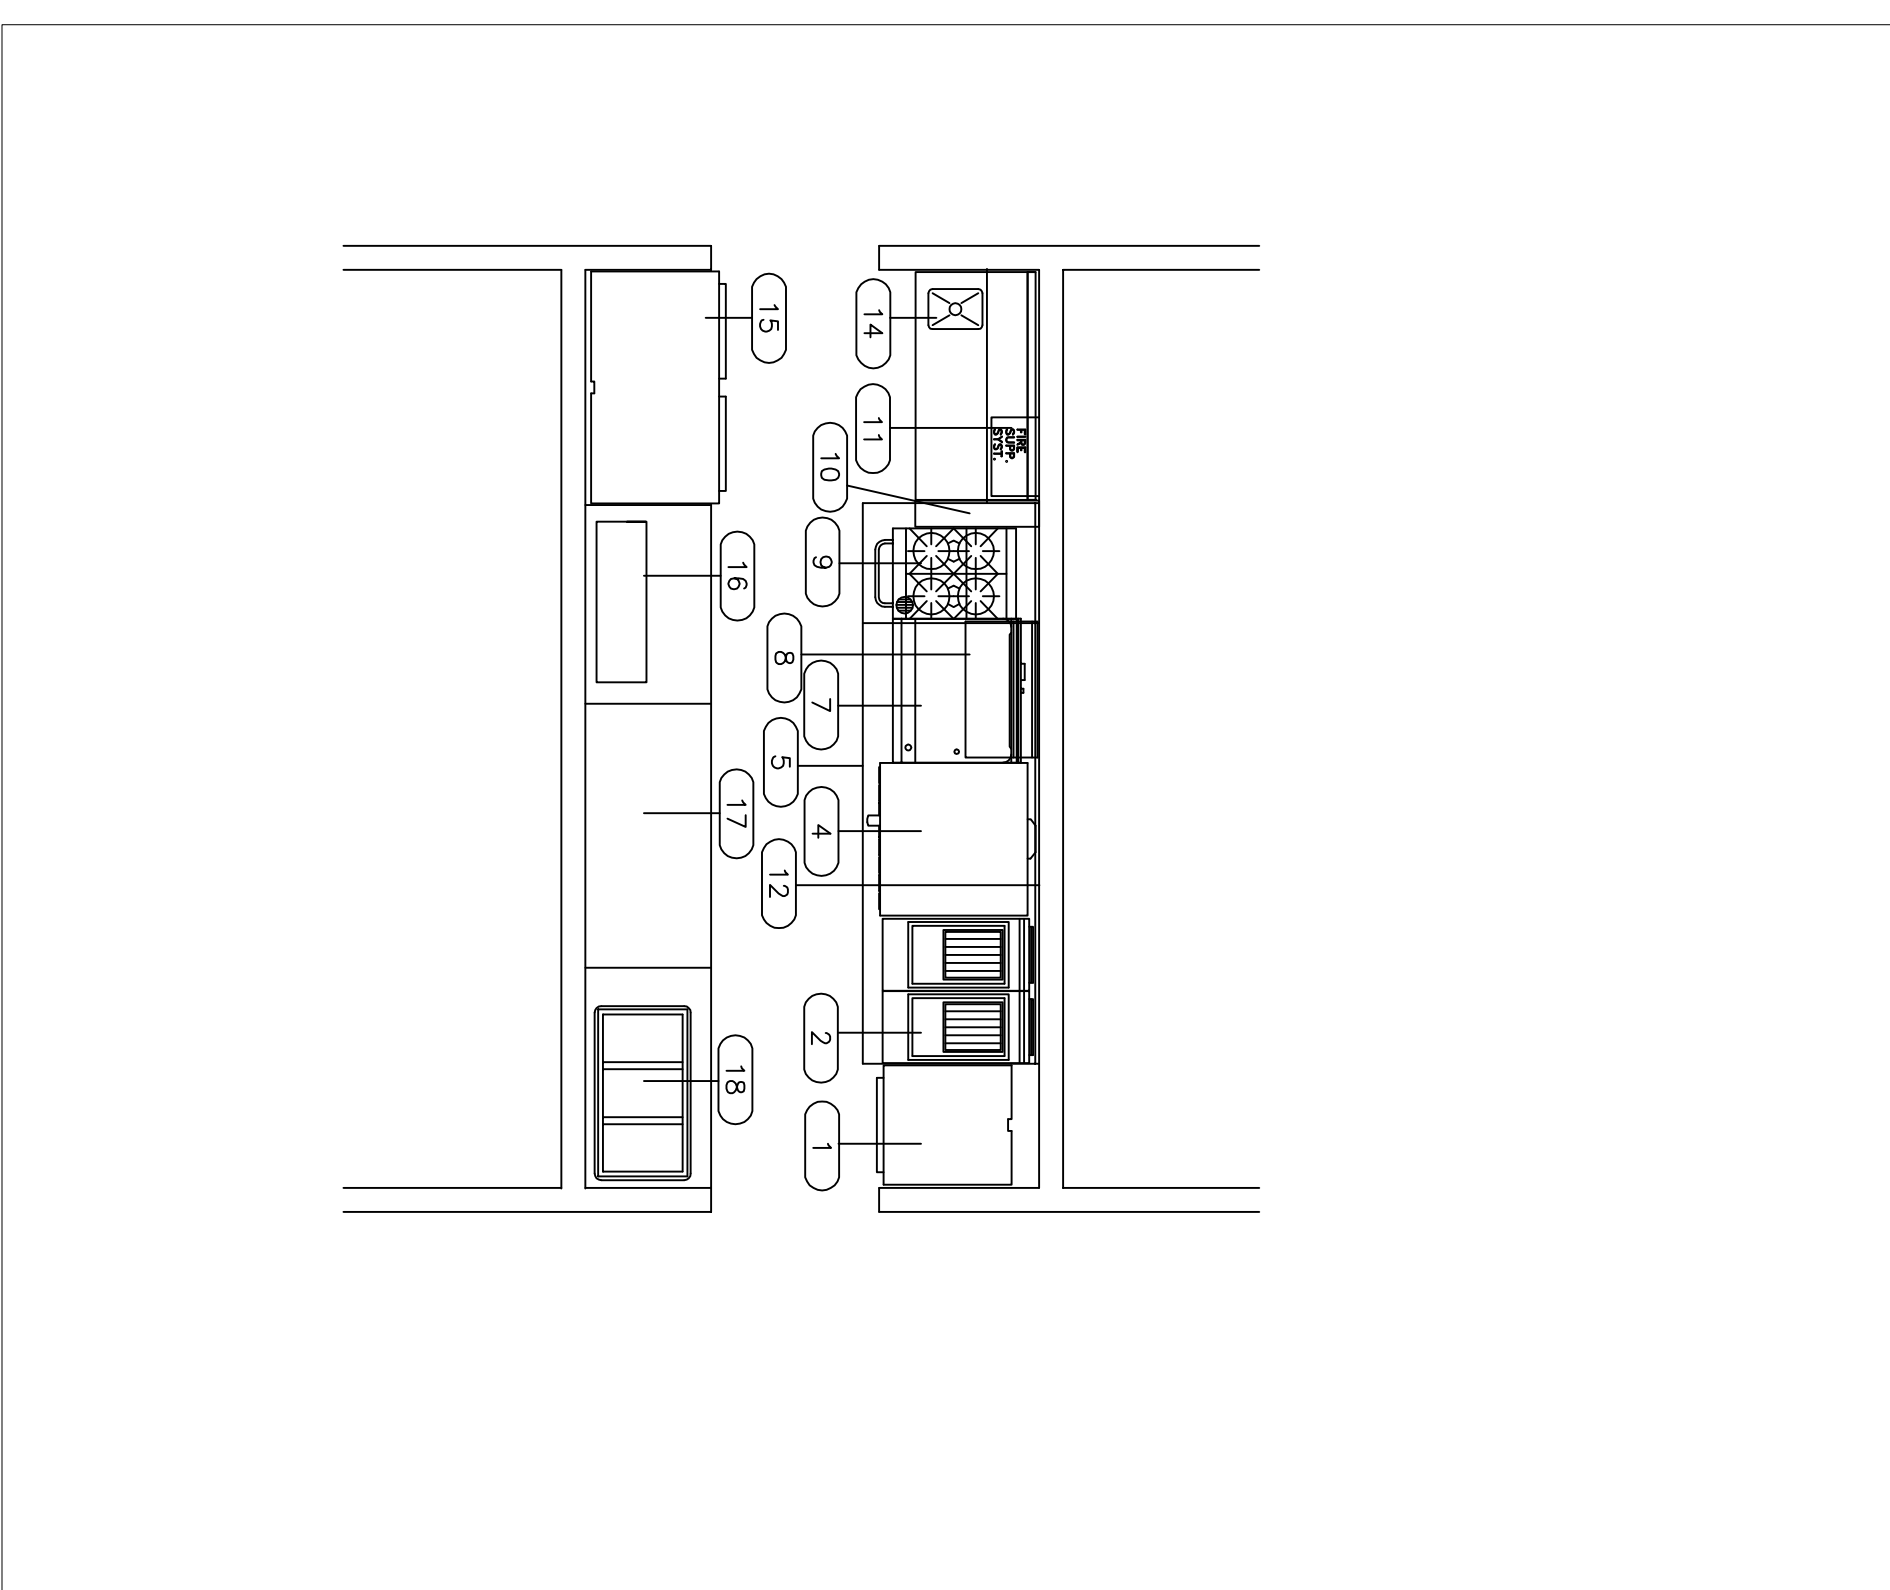


ITEM NO	QTY	EQUIPMENT CATEGORY	EQUIPMENT REMARKS
1	1	FREEZER, REACH-IN, 1-SECTION	CASTERS
2	1	FRYER, DEEP FAT, GAS	
3	1	SPARE NUMBER	CASTERS
4	1	OVEN, CONNECTION, GAS	EXISTING
5	1	EXHAUST HOOD	CASTERS
6	1	SPARE NUMBER	CASTERS
7	1	GRIDDLE, HEAVY DUTY, GAS	WALL MOUNTED
8	1	SALAMANDER BROILER, GAS	CASTERS
9	1	RANGE, MEDIUM DUTY, GAS	EXISTING/MODIFY
10	1	STAINLESS FILLER	EXISTING
11	1	FIRE SUPPRESSION SYSTEM	EXISTING/MODIFY
12	1	S/S FLASHING	EXISTING
13	1	SPARE NUMBER	EXISTING/MODIFY
14	1	COUNTER	EXISTING/MODIFY
15	1	REFRIGERATOR, REACH-IN, 2-SECTION	CASTERS
16	1	REFRIGERATOR	EXISTING
17	1	COUNTER	EXISTING
18	1	HOT WELL	EXISTING

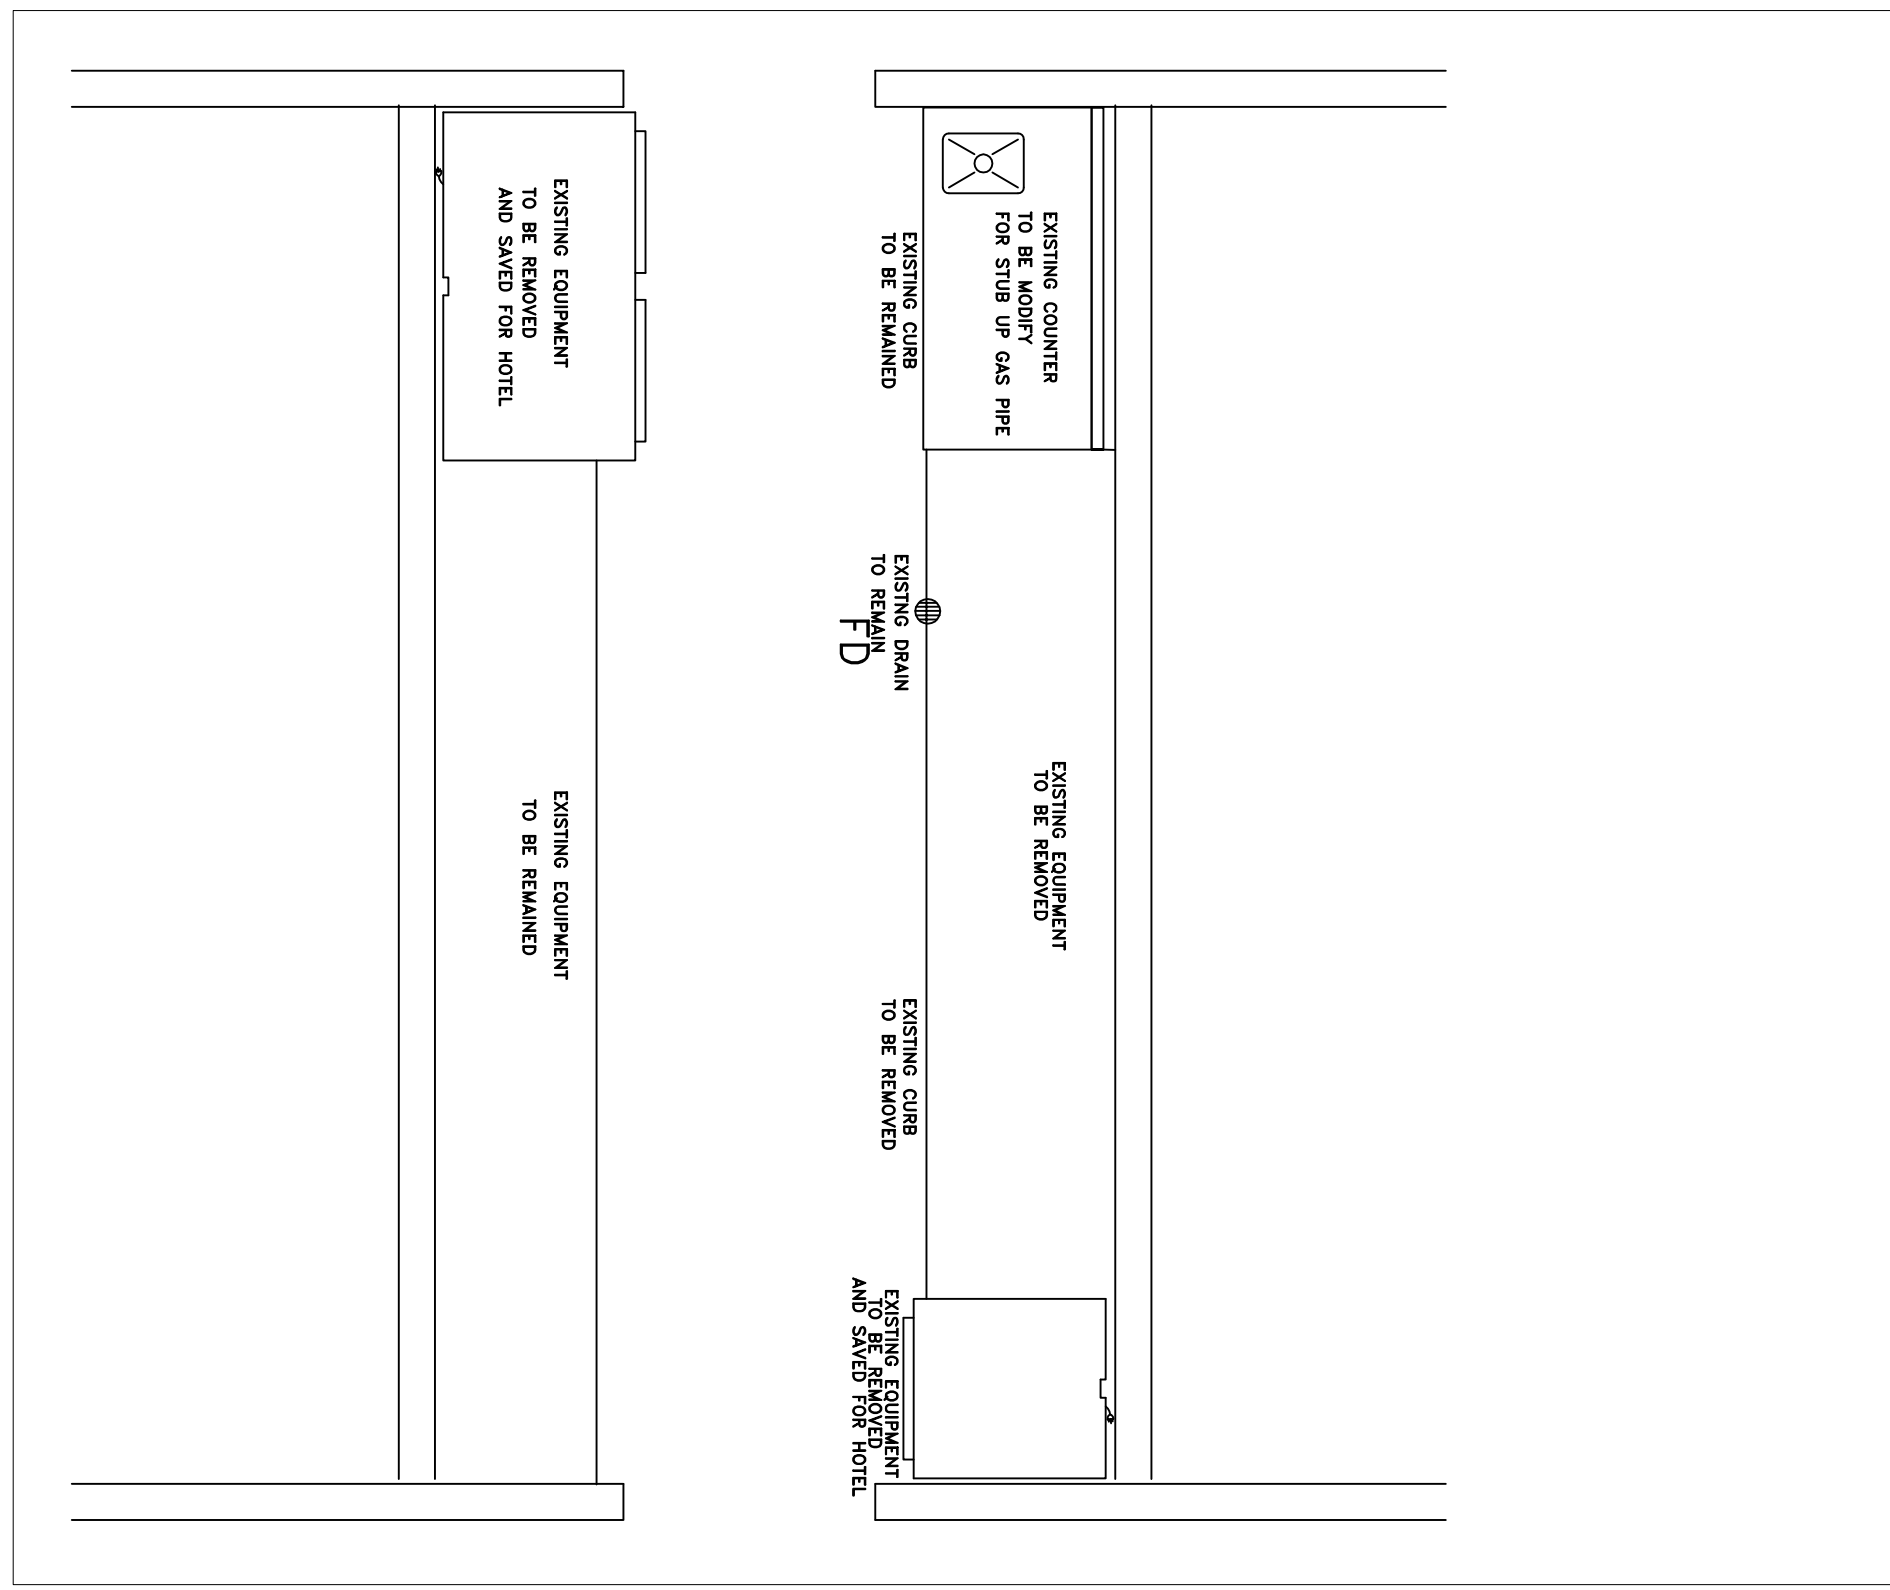

FLOOR PLAN

DEMO PLAN  
SCALE: 3/8" = 1'-0"

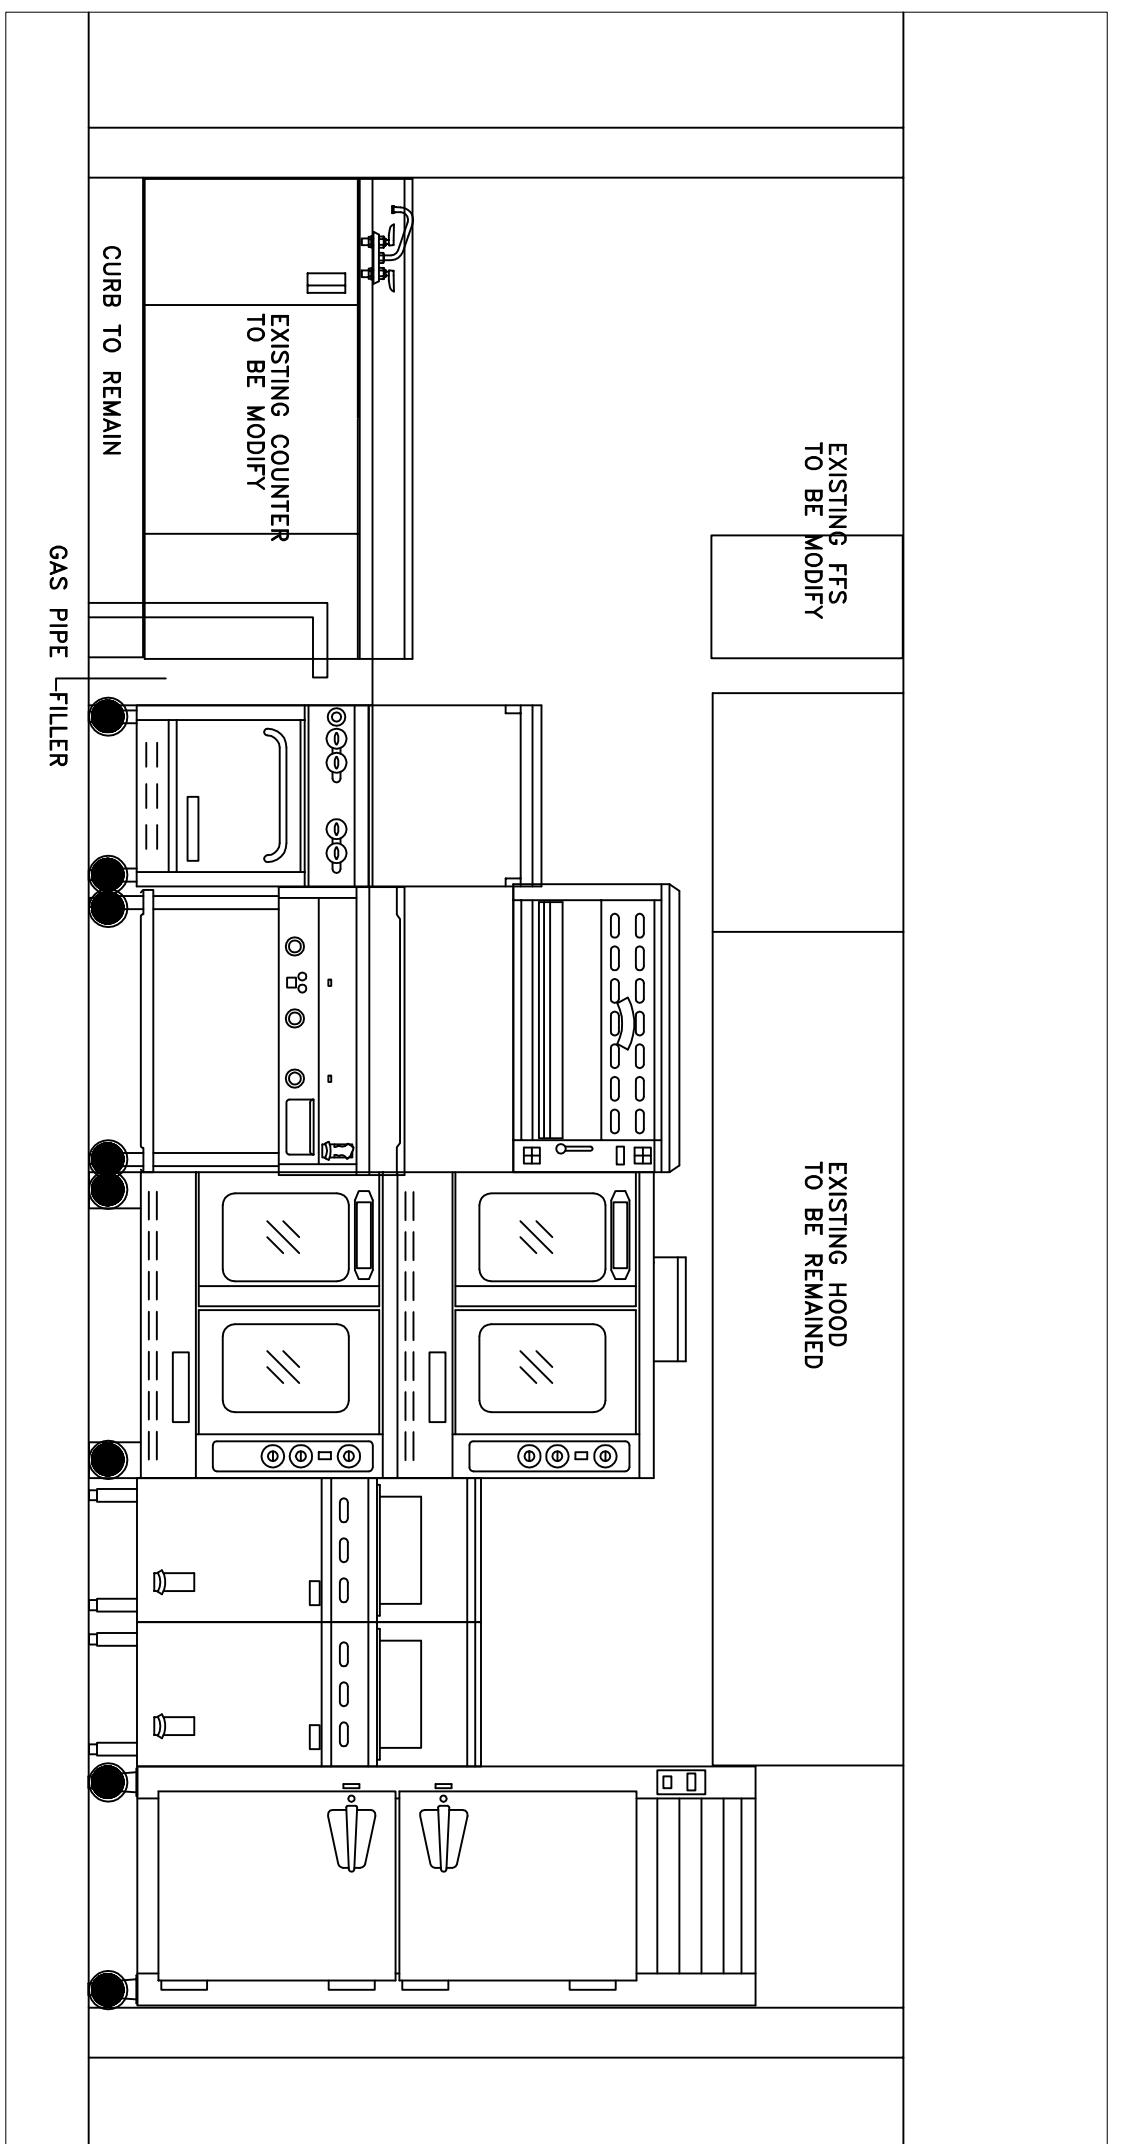

ELEVATION 1/2" = 1'-0"

KITCHEN FLOOR PLAN

SCALE: 1/4" = 1'-0" North

PROGRESS PRINT - NOT FOR CONSTRUCTION

CHEYENNE LODGE KITCHEN REMODEL  
THE BORADMOOR  
750 EL POMAR ROAD COLORADO SPRINGS

EQUIPMENT PLAN and SCHEDULE  
3PM DESIGN  
Foodservice Consulting & Design  
Parker, Colorado  
80134  
Tel. (303) 840-0883  
Fax (303) 840-0885  
Email: monobba@3pmdesign.com  
DRAWN BY: PM  
CHECKED BY: PM  
DATE: 03/29/07  
SCALE: 1/4" = 1'-0"  
JOB NUMBER: G1-16-07  
SHEET NUMBER  
KA1.1