


Steamboat Springs RE-2


Soda Creek Elementary New Facility

JPM Design Foodservice Consulting and Design
 17356 Paoli Way
 Parker CO, 80134
 PH: 303-840-0883
 FX: 303-840-0885
 E-mail: monabb@jpmdesign.com
 Website: www.jpmdesign.com

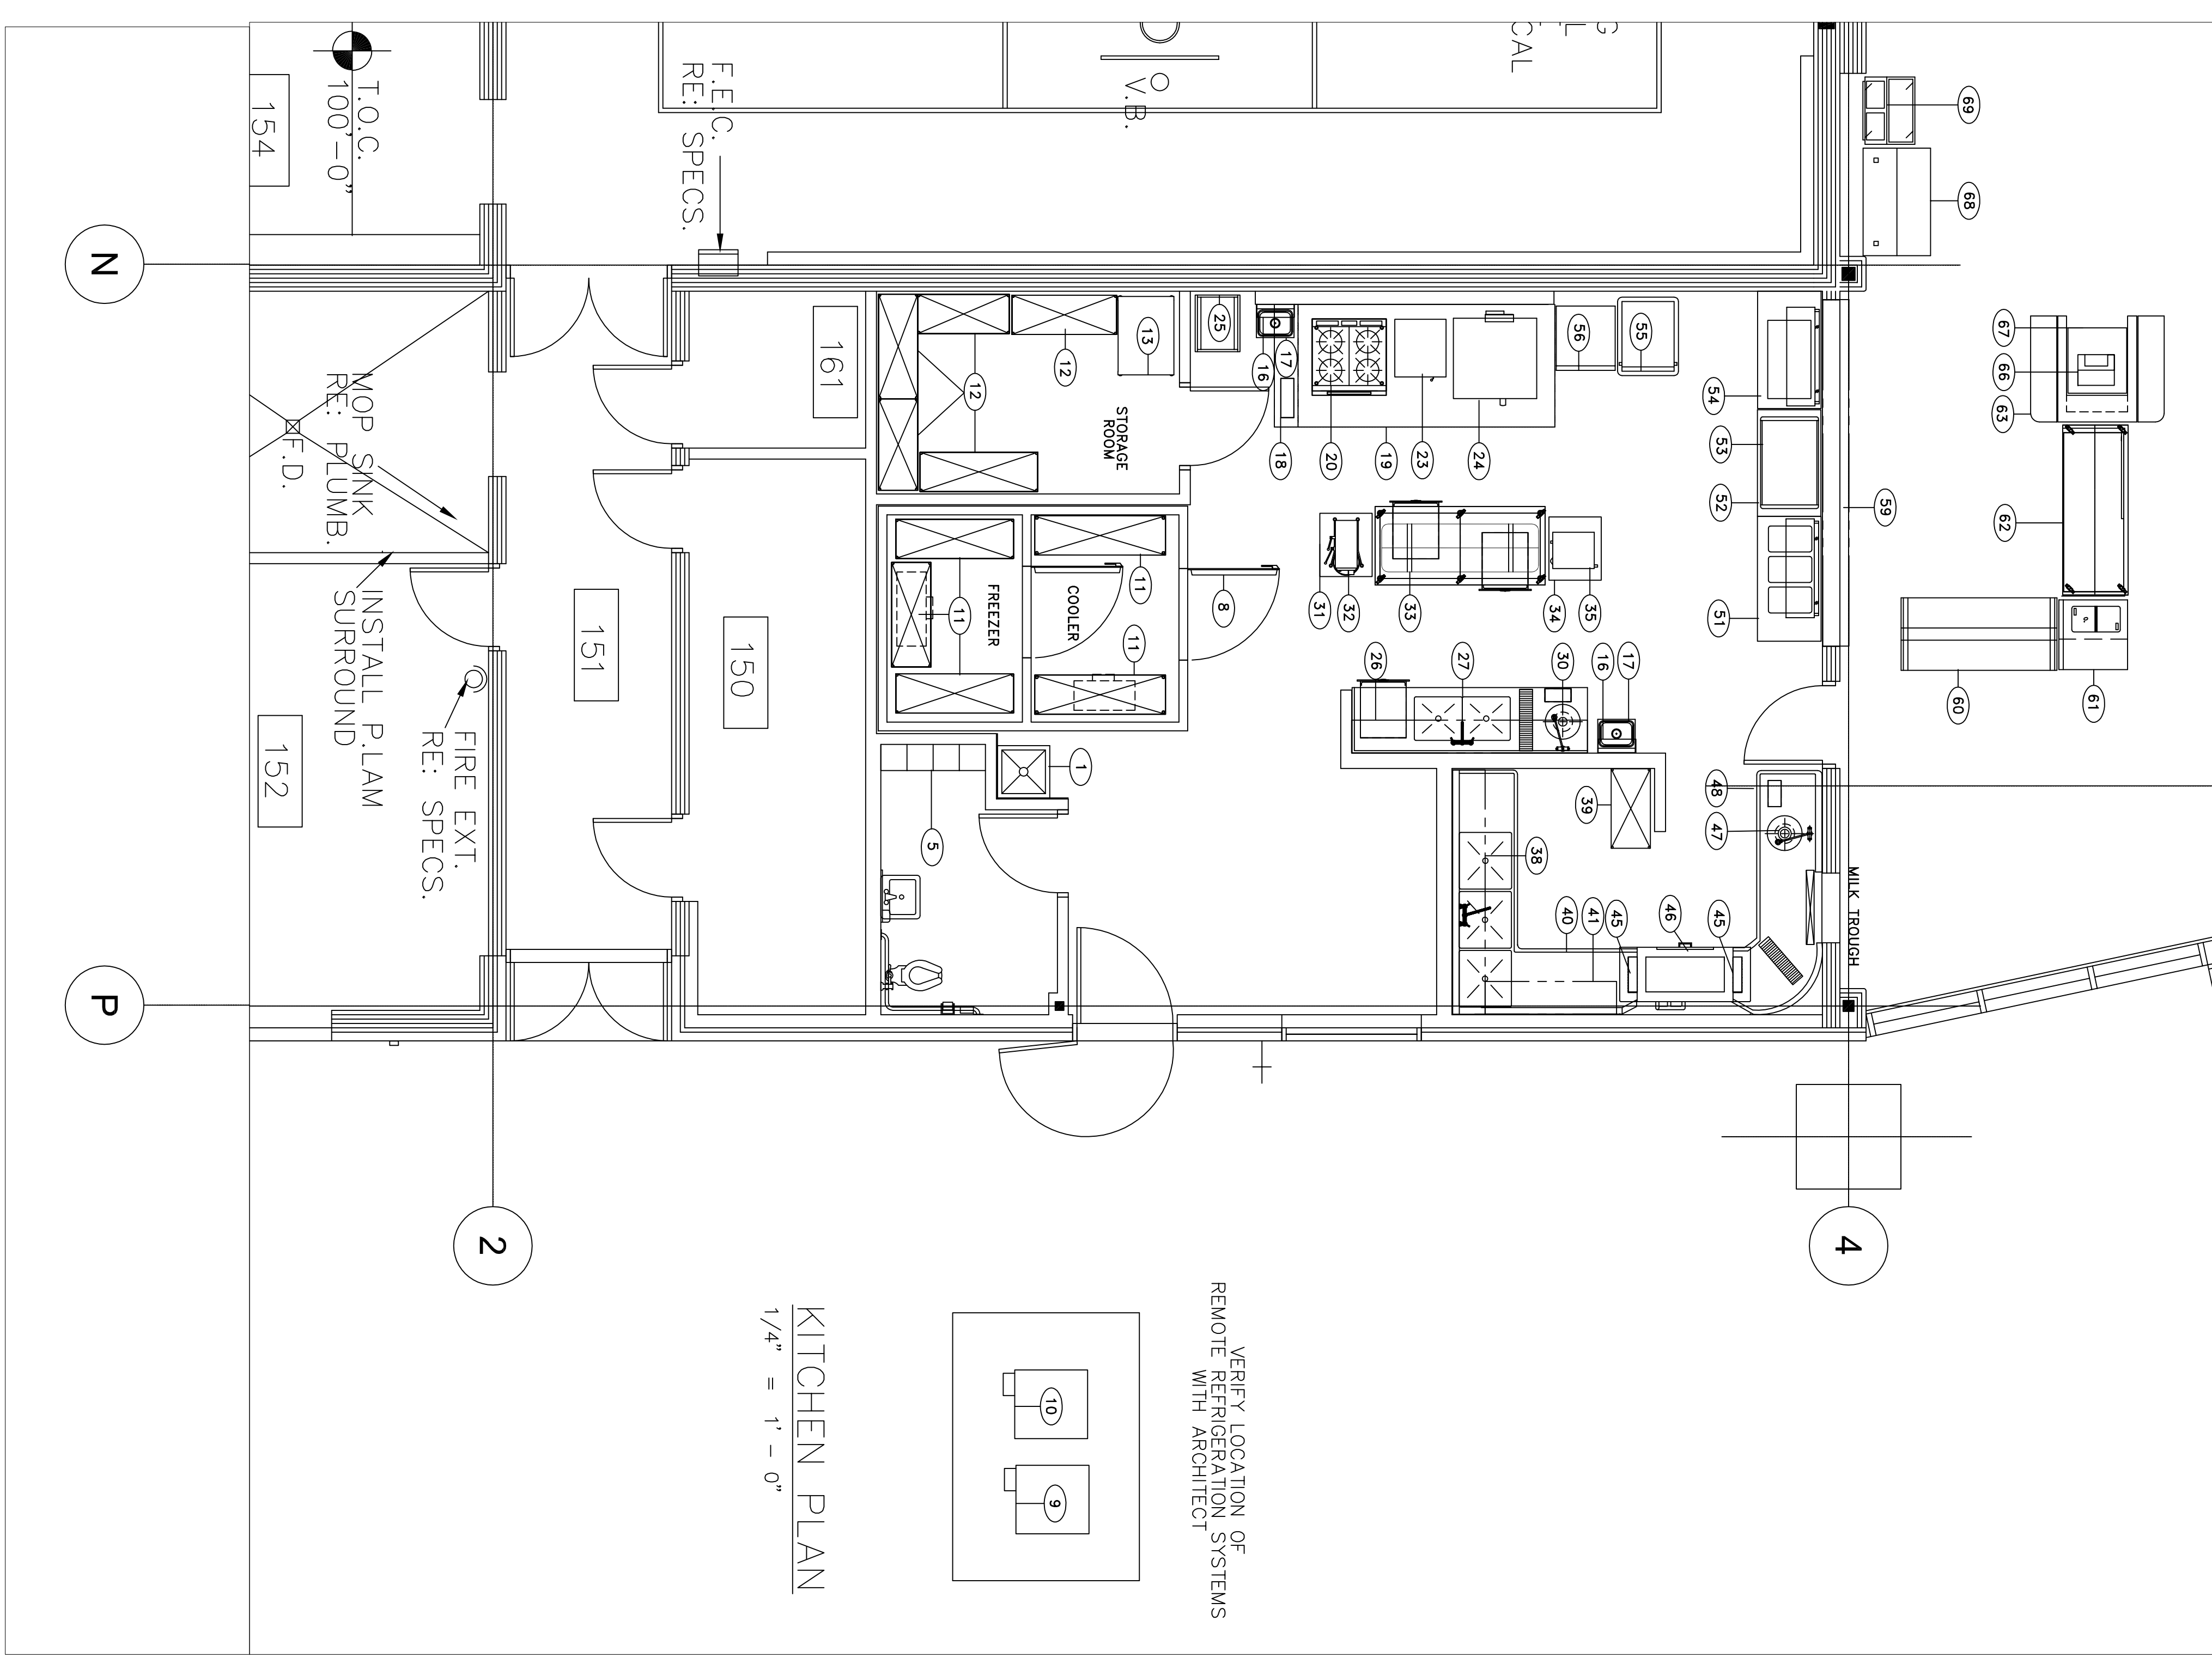

FOODSERVICE EQUIPMENT SCHEDULE			REMARKS
ITEM NO.	QTY	DESCRIPTION	
1	1	MOP SINK W/ MOP RACK	SPECIFIED BY MECHANICAL DIVISION
2	-	SPARE NUMBER	
3	-	SPARE NUMBER	
4	-	SPARE NUMBER	
5	1	LOCKER	SPECIFIED BY ARCHT.
6	-	SPARE NUMBER	
7	-	SPARE NUMBER	
8	-	WALL MOUNTED SHELF	
9	1	COOLER COMPRESSOR RACK	
10	1	FREEZER COMPRESSOR RACK	
11	5	COOLER SHELVING UNIT	
12	5	STORAGE SHELVING UNIT	
13	1	CAN RACK	MOBILE
14	-	SPARE NUMBER	
15	-	SPARE NUMBER	
16	2	SOAP & TOWEL DISPENSER	OWNER
17	2	HAND SINK	
18	1	FIRE SUPPRESSION SYSTEM	
19	1	EXHAUST FLOOD	
20	1	EXHAUST FLOOD	
21	-	SPARE NUMBER	
22	-	SPARE NUMBER	
23	1	STEAMER	
24	1	CONVECTION OVEN	
25	1	WALL MOUNTED SHELF	
26	1	WALL MOUNTED SHELF	
27	1	PREP TABLE W/ SINK	CUSTOM FABRICATED
28	-	SPARE NUMBER	
29	-	SPARE NUMBER	
30	1	DISPOSER	
31	1	WASHER	
32	1	WASHER	
33	1	PREP TABLE W/ HOT RACK	CUSTOM FABRICATED
34	1	MOBILE EQUIPMENT STAND	
35	1	MICROWAVE OVEN	
36	-	SPARE NUMBER	
37	-	SPARE NUMBER	
38	1	WALL MOUNTED SHELF	CUSTOM FABRICATED
39	1	SHELVING UNIT	
40	1	THREE COMP. SINK / DISHABLE	CUSTOM FABRICATED
41	1	WALL MOUNTED SHELF	
42	-	SPARE NUMBER	
43	-	SPARE NUMBER	
44	-	SPARE NUMBER	
45	2	EXHAUST DUCT	
46	1	DISH MACHINE	
47	1	DISPOSER	
48	1	SOLID	CUSTOM FABRICATED
49	1	SPARE NUMBER	
50	-	SPARE NUMBER	
51	1	HOT FLOOR WELL	
52	1	SERVING COUNTER	
53	1	SANDWICH DISPLAY	
54	1	HEATED CABINET	
55	1	HEATED CABINET	
56	1	REACH-IN REFRIGERATOR	
57	-	SPARE NUMBER	
58	-	SPARE NUMBER	
59	1	TRAY SLIDE	CUSTOM FABRICATED
60	1	TRAY SLIDE	
61	1	ICE CREAM CABINET	BY VENDOR
62	1	SNACK COUNTER	
63	1	POS TRAY SLIDE	
64	-	SPARE NUMBER	
65	-	POS	OWNER
66	1	MOBILE COUNTER	OWNER
67	1	MOBILE COUNTER	OWNER
68	1	MILK COOLER	BY VENDOR
69	1	TRAY & UTENSIL HOLDER	

OWNERSHIP OF INSTRUMENTS OF SERVICE:
 ALL REPORTS, PLANS, SPECIFICATIONS, COMPUTER AND INSTRUMENTS PREPARED BY DESIGN PROFESSIONAL AS INSTRUMENTS OF SERVICE. DESIGN PROFESSIONAL SHALL RETAIN ALL COMMON LAW STATUTORY AND OTHER RESERVED RIGHTS INCLUDING THE COPYRIGHT THEREIN.

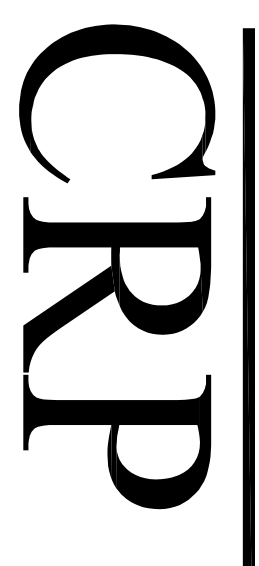

Christiansen, Reece & Partners PC architects and planners AIA
 100 East St. Vrain Street Suite 300
 Colorado Springs, Colorado 80903

KITCHEN EQUIPMENT PLAN
 SCALE: 1/4" = 1' - 0"

DATE: 5-24-07
 DRAWN BY: EM
 CHECKED: PM
 REVISED: